



For Lease

ALPHA PARK OFFICE SUITES

Alpha Park Drive, Highland Heights, Ohio 44143


ALPHA PARK

OVERVIEW


- Alpha Park is an office and technology complex set in a park-like environment
- On-site banking, child care and doggy day care
- Ownership and management on-site
- Nearby restaurants
- Docks and drive-in doors available
- Highspeed diverse fiber connections available
- Competitively priced modified gross lease terms with flexible space configurations to suit

AVAILABILITY

Suite 679A	9,762 SF
Suite 677A	3,270 SF
Suite 675	4,924 SF
Suite 673A	2,263 SF
Suite 673E,F	4,106 SF

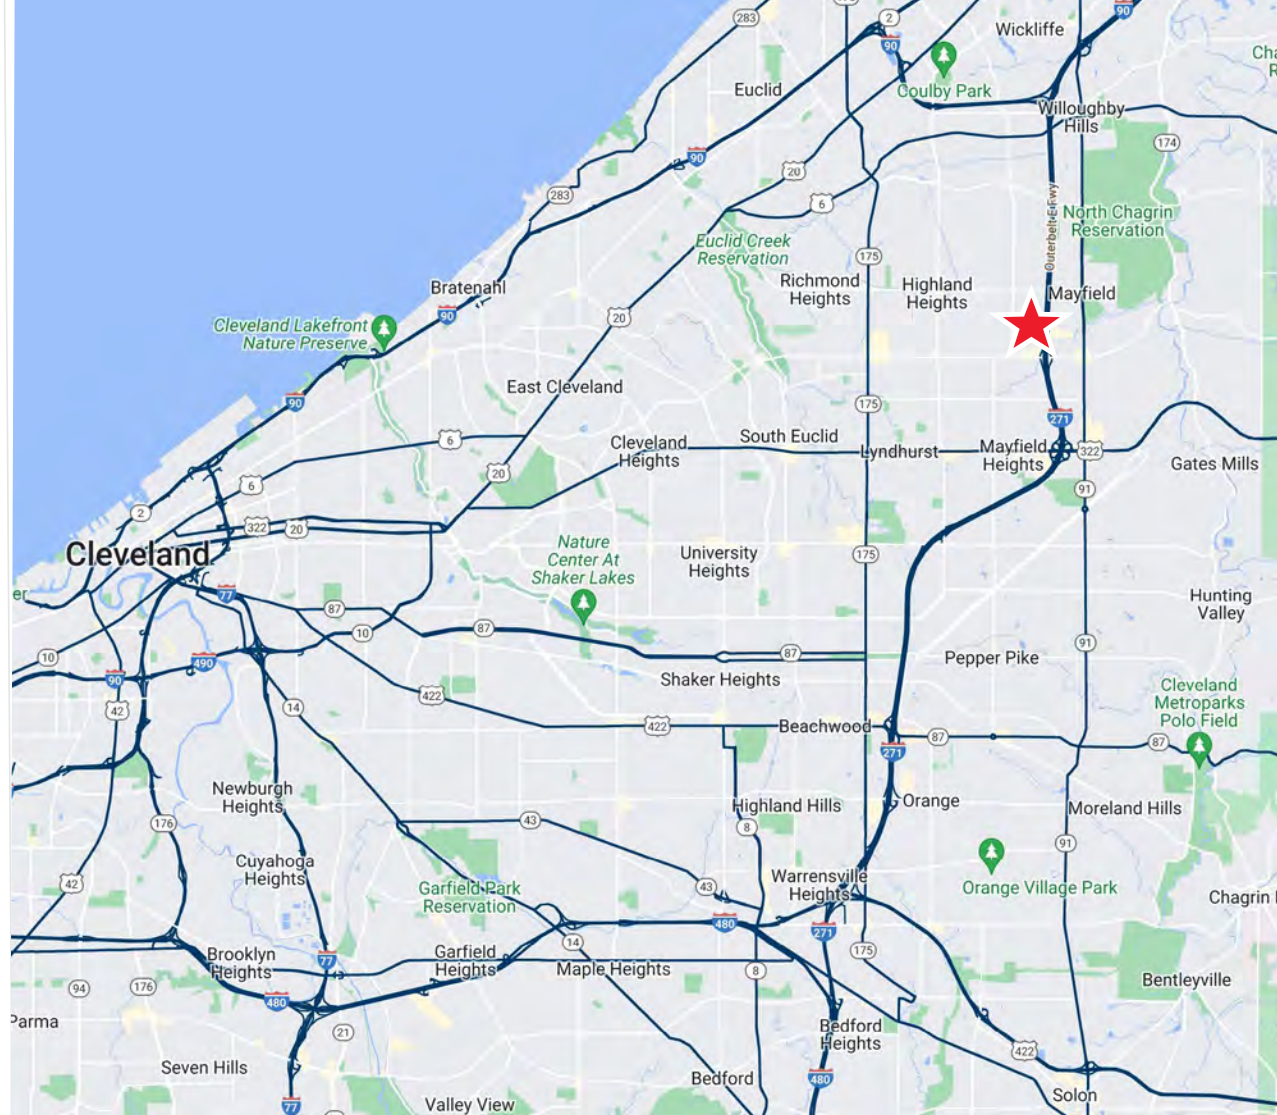


BUILDING A FLOOR PLANS

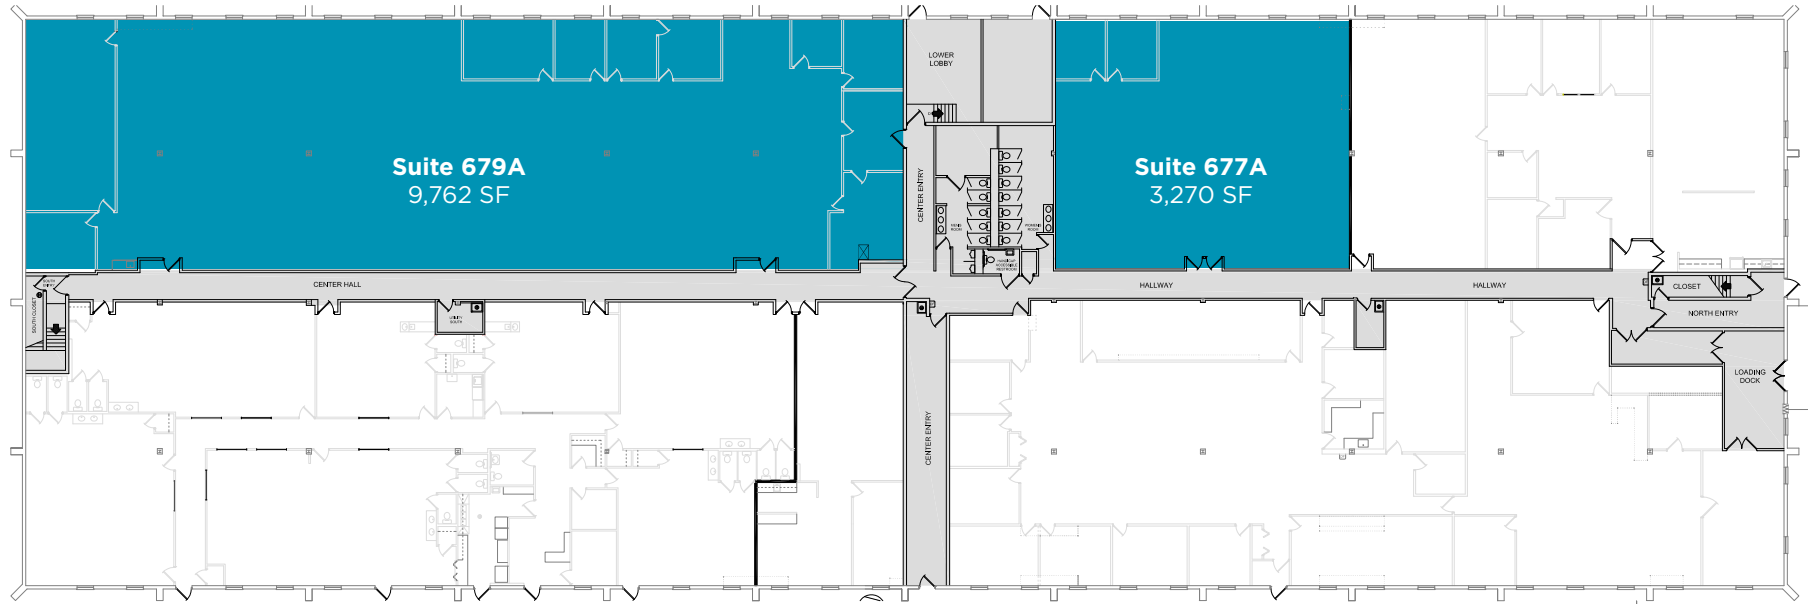

Lower Level

SCALE 1/4" = 1'-0"

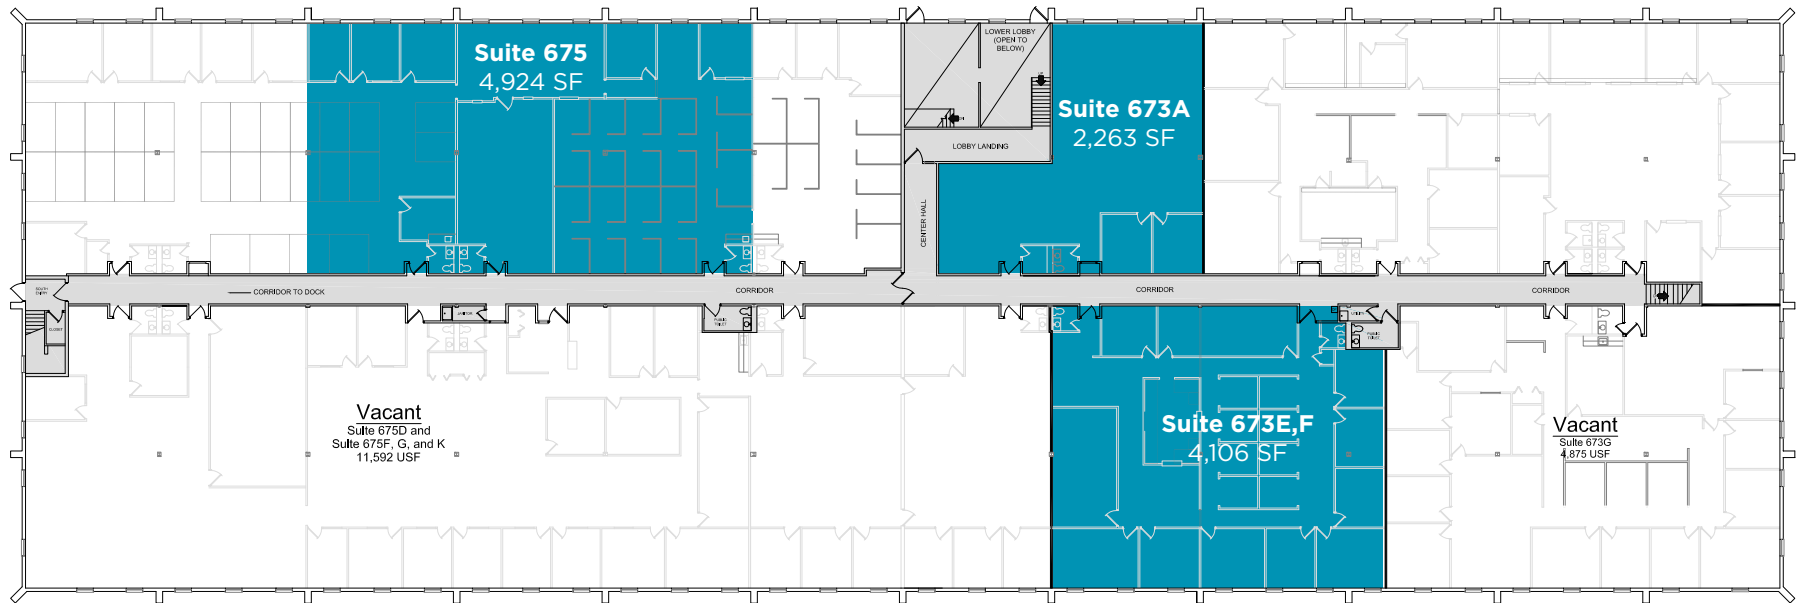

Upper Level

SCALE 1/4" = 1'-0"



AUSTIN WETZEL

Associate
+1 216 525 1474
awetzel@crescorealestate.com

ROBERT WETZEL

Vice President
+1 216 525 1486
rwetzel@crescorealestate.com

RICO A. PIETRO, SIOR

Principal
+1 216 525 1473
rpietro@crescorealestate.com

Cushman & Wakefield | CRESCO Real Estate

6100 Rockside Woods Blvd, Suite 200,
Cleveland, OH 44131
crescorealestate.com

©2024 Cushman & Wakefield. All rights reserved. The information contained in this communication is strictly confidential. This information has been obtained from sources believed to be reliable but has not been verified. NO WARRANTY OR REPRESENTATION, EXPRESS OR IMPLIED, IS MADE AS TO THE CONDITION OF THE PROPERTY (OR PROPERTIES) REFERENCED HEREIN OR AS TO THE ACCURACY OR COMPLETENESS OF THE INFORMATION CONTAINED HEREIN, AND SAME IS SUBMITTED SUBJECT TO ERRORS, OMISSIONS, CHANGE OF PRICE, RENTAL OR OTHER CONDITIONS, WITHDRAWAL WITHOUT NOTICE, AND TO ANY SPECIAL LISTING CONDITIONS IMPOSED BY THE PROPERTY OWNER(S). ANY PROJECTIONS, OPINIONS OR ESTIMATES ARE SUBJECT TO UNCERTAINTY AND DO NOT SIGNIFY CURRENT OR FUTURE PROPERTY PERFORMANCE.